


PLAT OF SURVEY
SHOWING 19.83 ACRES OF LAND, MORE OR LESS,
BEING THE SE/4-NW/4-NW/4 & E/2-W/2-NW/4-NW/4,
LESS AND EXCEPT A TRACT, SECTION 10, T10N-R11E,
OKFUSKEE COUNTY, OKLAHOMA

T 10 N - R 11 E

19.83 ACRE SURVEY,
MORE OR LESS

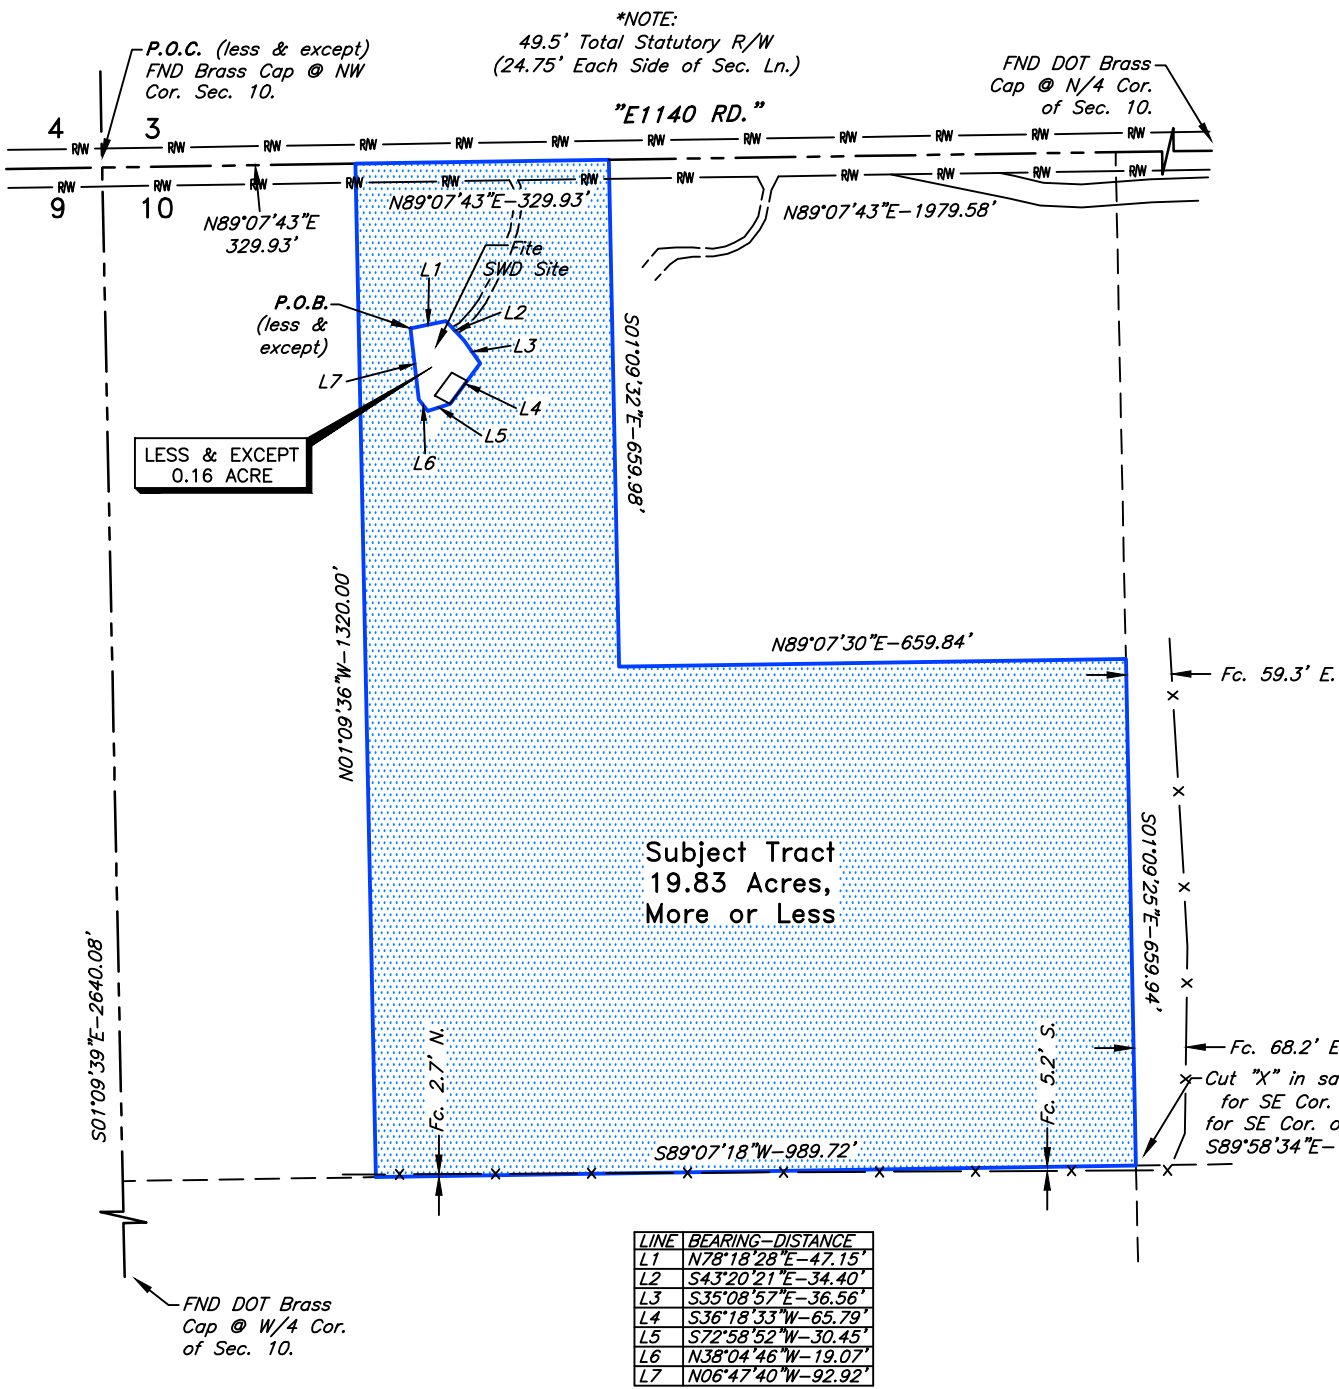

BASIS OF BEARINGS:
GRID NORTH - NAD 83
STATE PLANE - OK NORTH ZONE

0' 125' 250' 375'


SCALE: 1" = 250'

PROPERTY DESCRIPTION:
The SE/4-NW/4-NW/4 & E/2-W/2-NW/4-NW/4 Section 10, Township 10 North, Range 11 East of the Indian Meridian, Okfuskee County, Oklahoma, Less and Except the following described tract:

COMMENCING at a Found Brass Cap at the Northwest Corner of said Section 10: Thence N89°07'43"E along the North line of the NW/4 of said Section 10 a dist. of 398.13 feet; Thence S00°52'17"E perpendicular to said North line a dist. of 215.62 to a Set 1/2" Iron Rod w/ASM Cap and being the Point of Beginning; Thence N78°18'28"E a dist. of 47.15 feet to a Set 1/2" Iron Rod w/ASM Cap; Thence S43°20'21"E a dist. of 34.40 feet to a Set 1/2" Iron Rod w/ASM Cap; Thence S35°08'57"E a dist. of 36.56 feet to a Set 1/2" Iron Rod w/ASM Cap; Thence S36°18'33"W a dist. of 65.79 feet to a Set 1/2" Iron Rod w/ASM Cap; Thence S72°58'52"W a dist. of 30.45 feet to a Set 1/2" Iron Rod w/ASM Cap; Thence N38°04'46"W a dist. of 19.07 feet to a Set 1/2" Iron Rod w/ASM Cap; Thence N06°47'40"W a dist. of 92.92 feet to the Point of Beginning, said tract contains 0.16 Acre, more or less.

The above description is composed under the supervision of the Lance G. Mathis, L.P.L.S. #1664, on this 28th day of December, 2021 and has a Basis of Bearings of Grid North - NAD 83 - State Plane - OK North Zone.

CERTIFICATION:
This is to certify that this Plat of Survey represents the results of a survey made on-the-ground, performed under the supervision of the undersigned, at the request of Kristin Blake Circle 9 Resources, LLC, and further, that this Survey was made in compliance with the Minimum Standards for Land Surveying in Oklahoma.

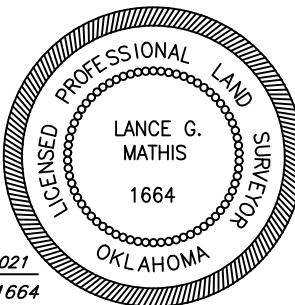

Lance G. Mathis
LANCE G. MATHIS
12/28/2021
L.P.L.S. #1664

NO.	REVISION	DATE	BY	APPR.

Survey Requested By:
CIRCLE 9 RESOURCES, LLC
Oklahoma City, OK



SURVEY & MAPPING BY:
ARKOMA SURVEYING AND MAPPING, PLLC
(918)465-5711 P.O. Box 238 C.A. #5348,
(918)465-5030 fax Wilburton, OK 74578 EXP. DATE 6-30-22

SURV. BY: G.G. 12/16/2021	JOB NO.: 9699
DRAWN BY: M.K. 12/28/2021	DRAW. NO.: 9699-BNDY1
APPR. BY: L.G.M.	SHEET SIZE: 11" X 17" SHEET 1 OF 1